



Alternative A:
No Groundwater

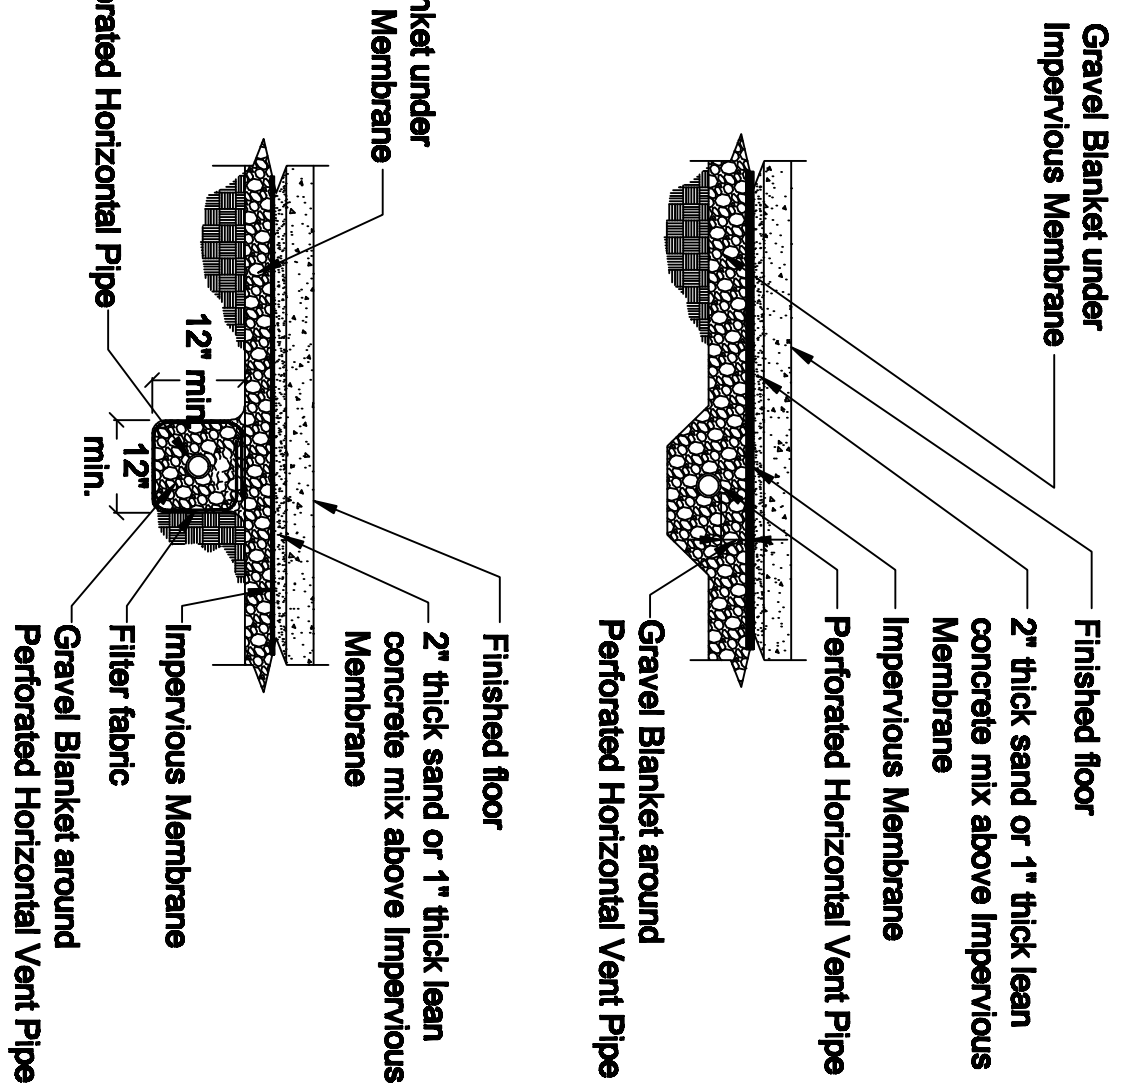


Sub-Slab Vent System

Detail 1
Scale: 1/4" = 1'-0"

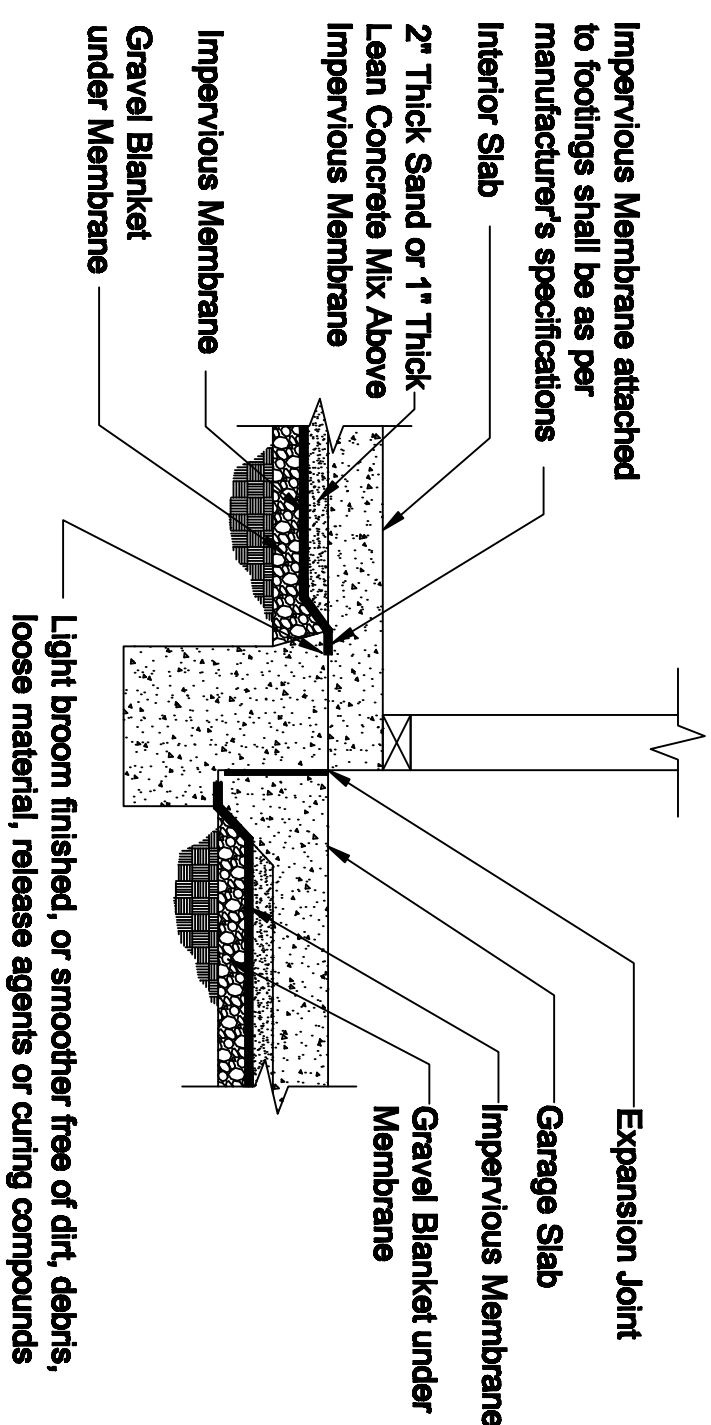


Membrane Termination at Garage/Dwelling Floor Transition

Detail 2
Scale: 1/4" = 1'-0"

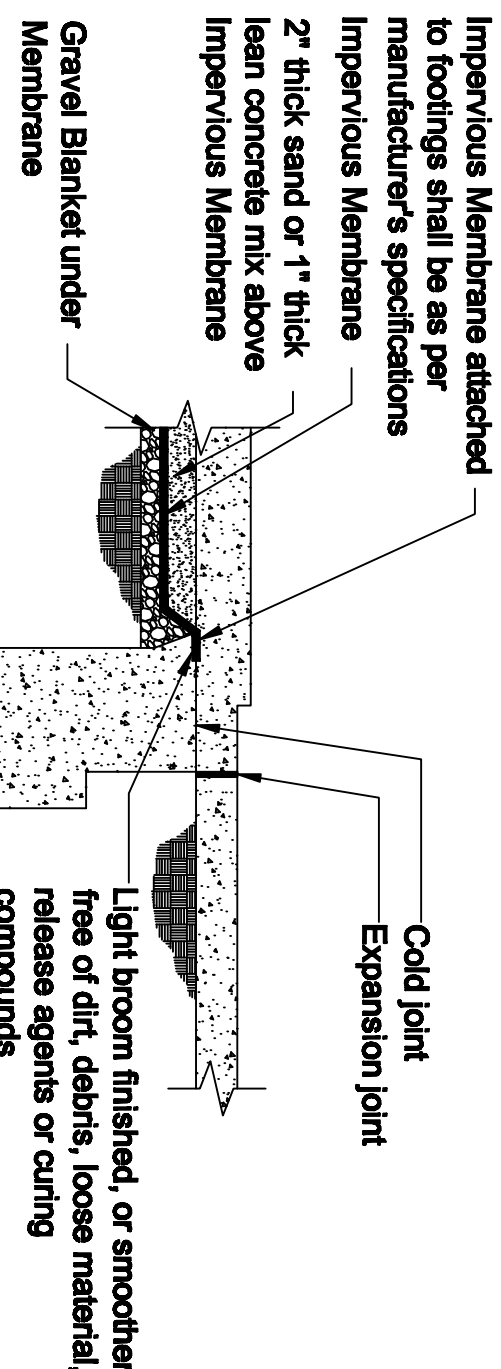


Membrane Termination at Garage Grade Beam

Detail 3
Scale: 1/4" = 1'-0"

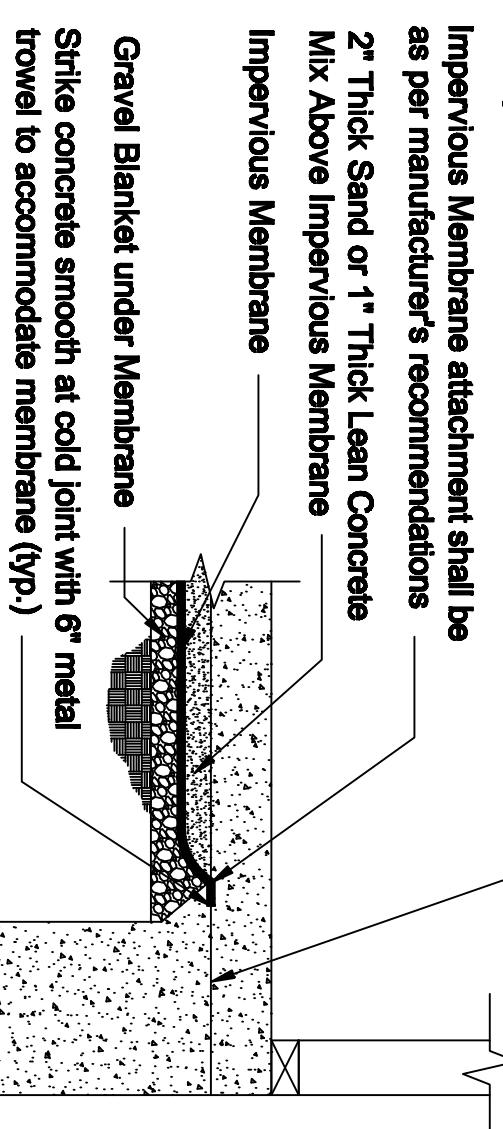


Membrane Termination at Exterior Footing - Two Pour

Detail 4
Scale: 1/4" = 1'-0"

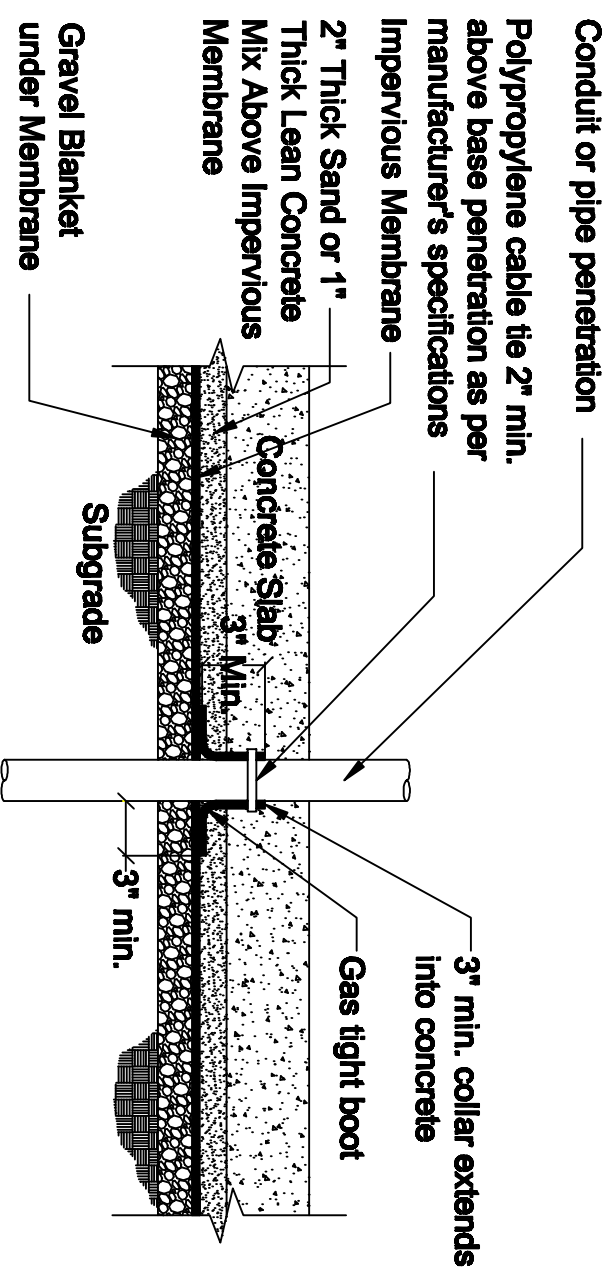


Membrane Boot

Detail 5
Scale: 1/4" = 1'-0"

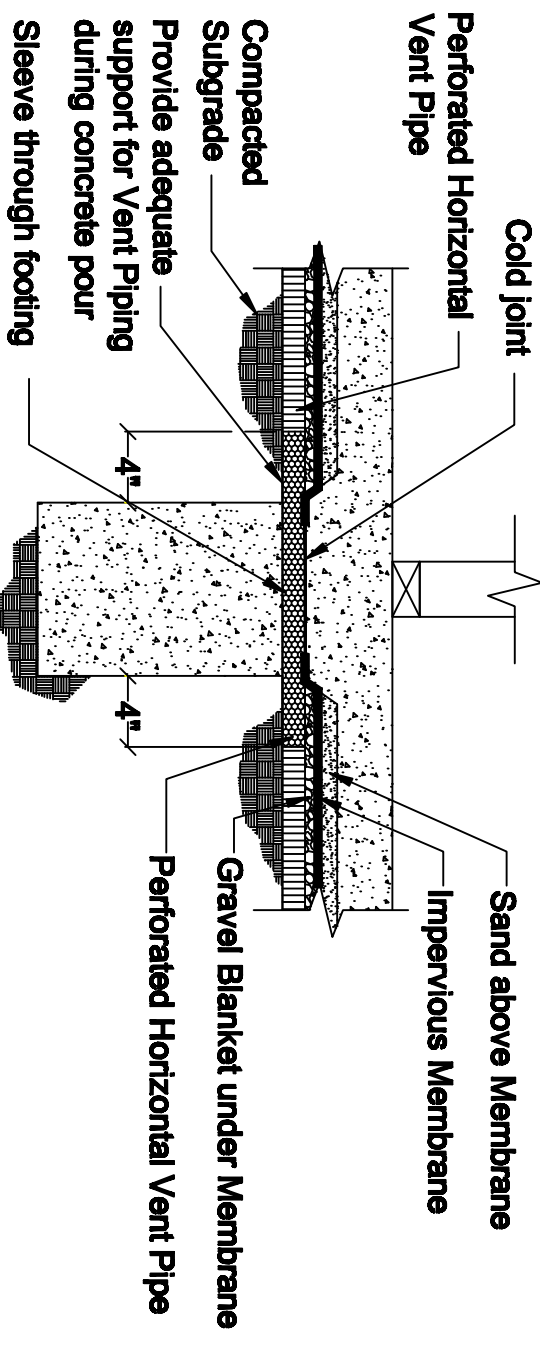


Vent Pipe at Interior Footing

Detail 6
Scale: 1/4" = 1'-0"

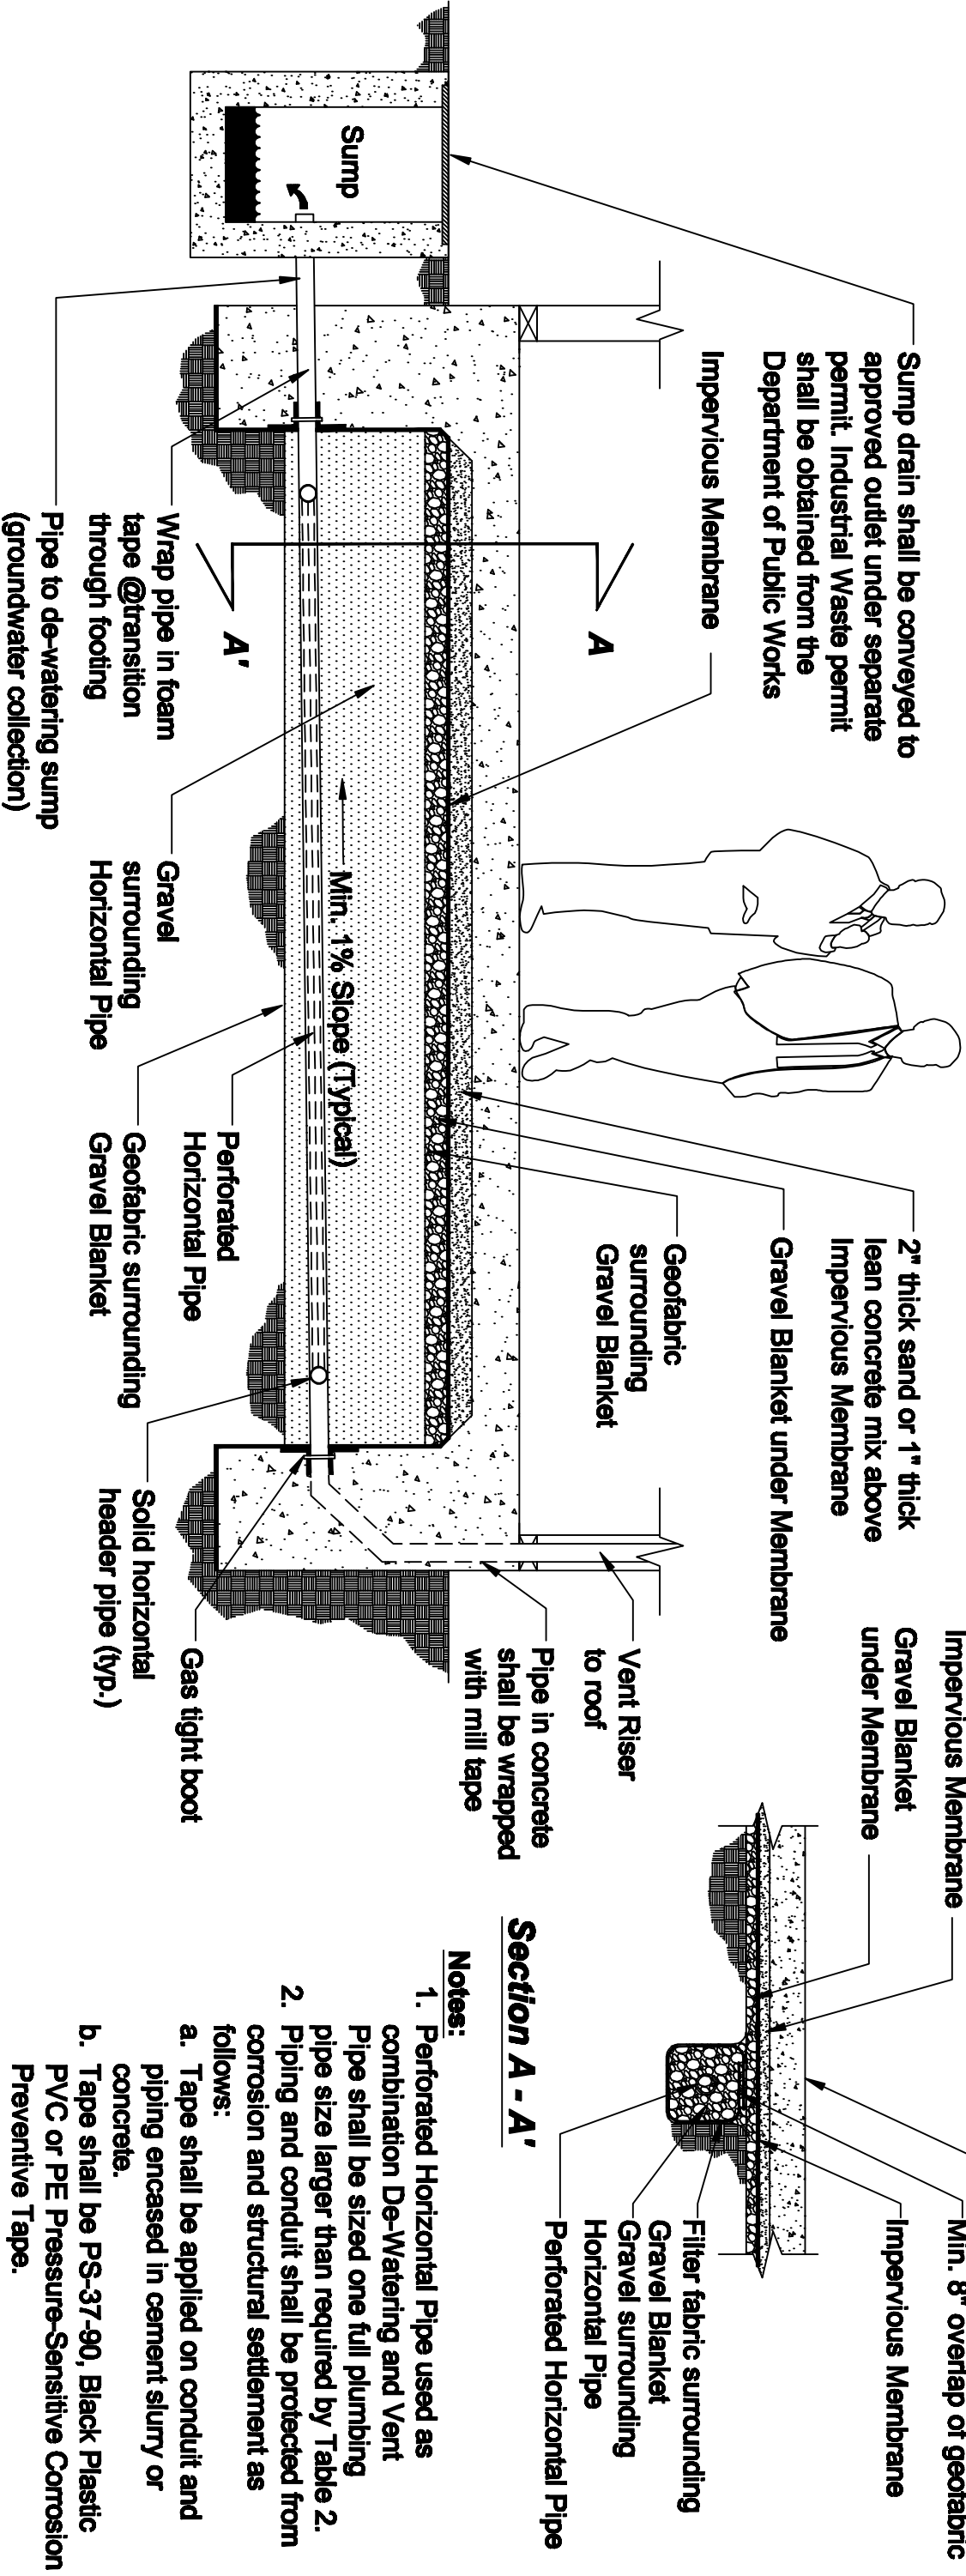


Combination De-Watering and Vent Pipe

Detail 7
Scale: 1/4" = 1'-0"

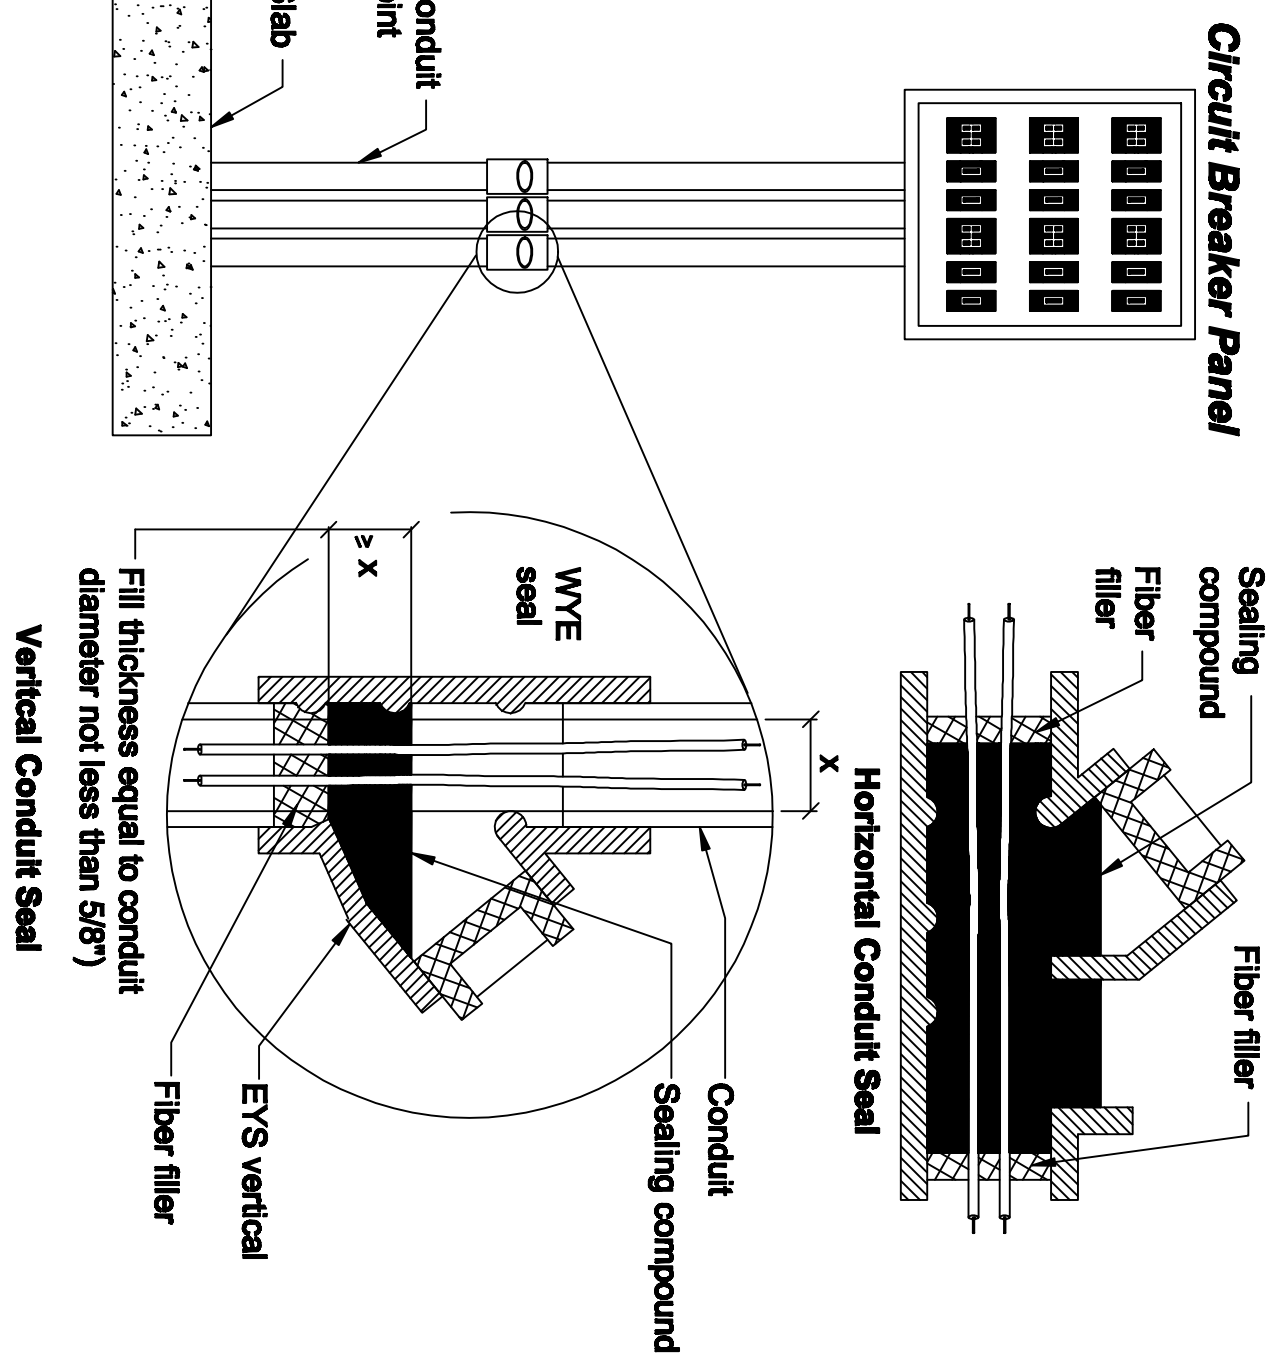


Circuit Breaker Panel

Detail 5
Scale: 1/4" = 1'-0"

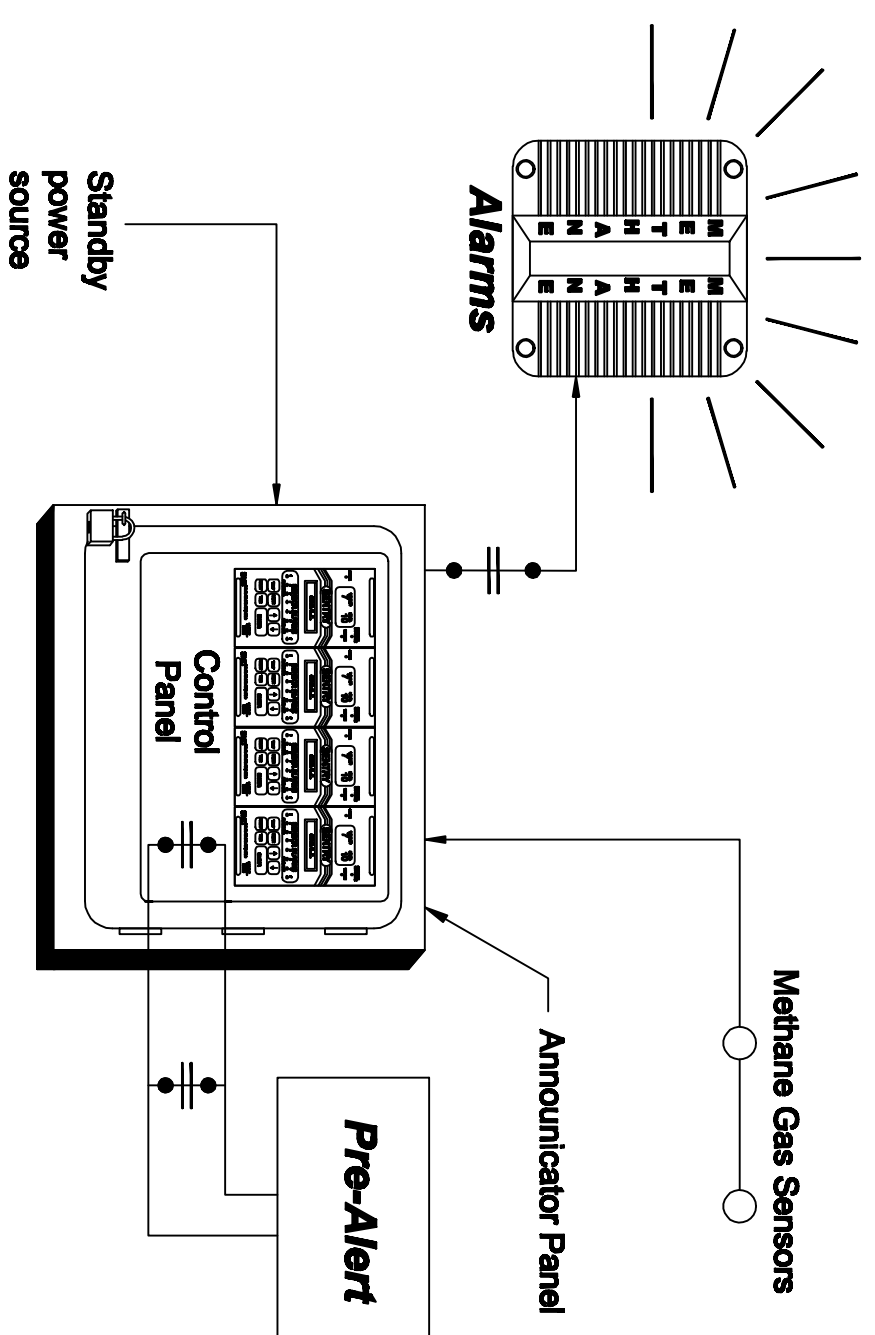


Methane Detection System

Detail 9
Scale: 1/4" = 1'-0"

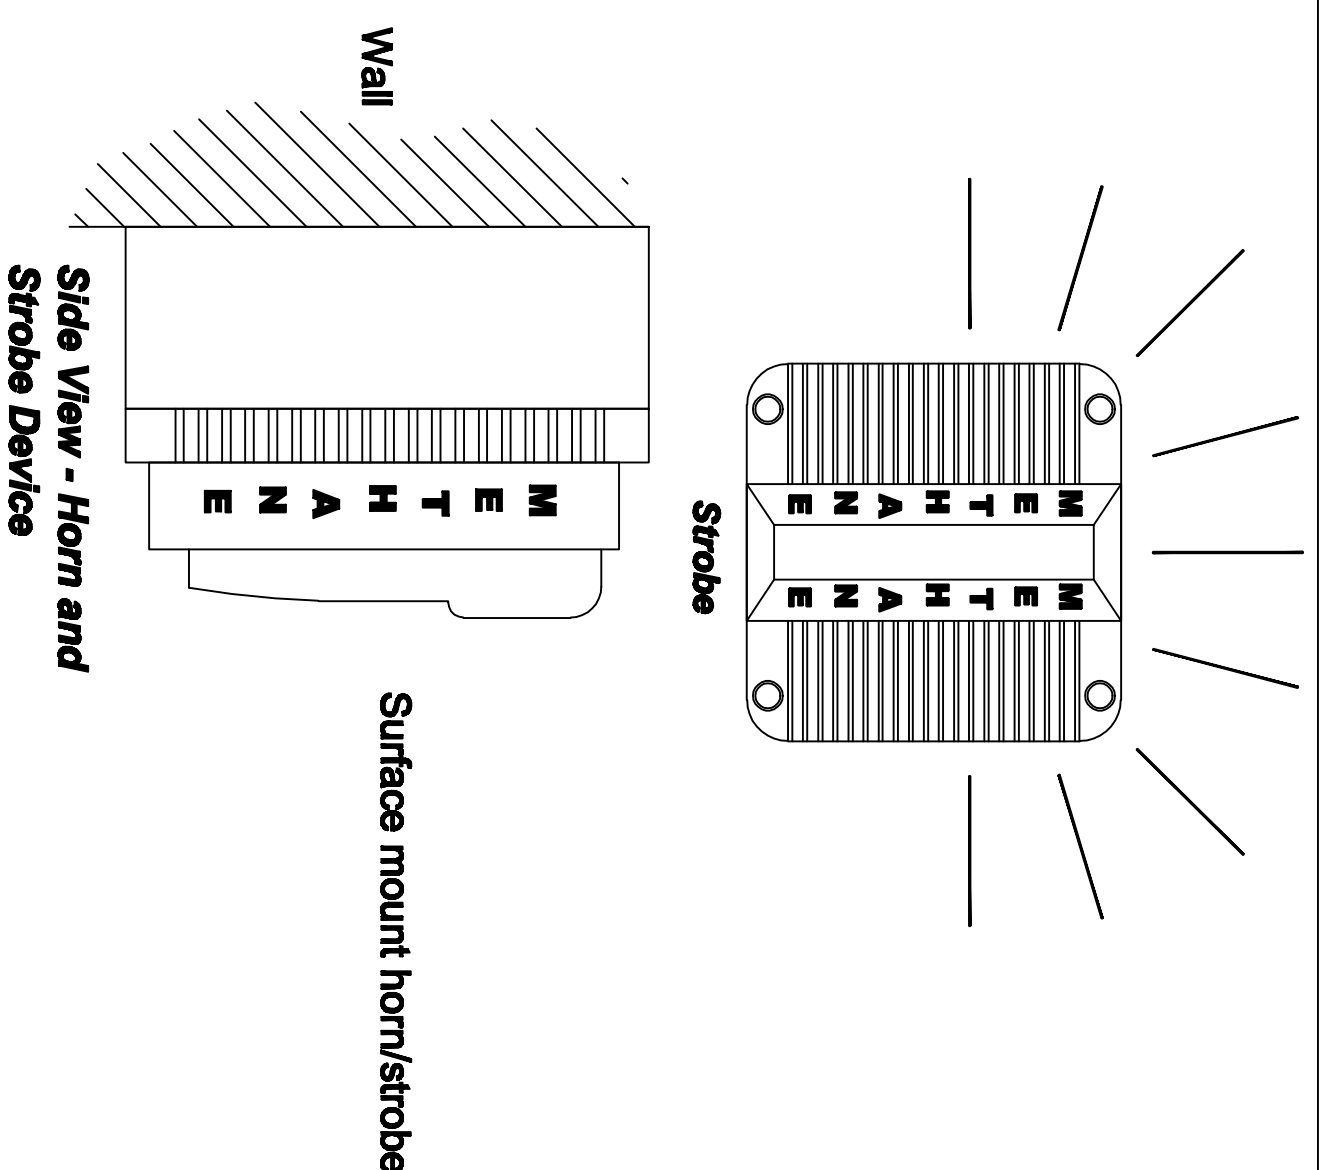

Methane Alarm Device - Horn and Strobe Combination

Detail 10
Scale: 1/4" = 1'-0"

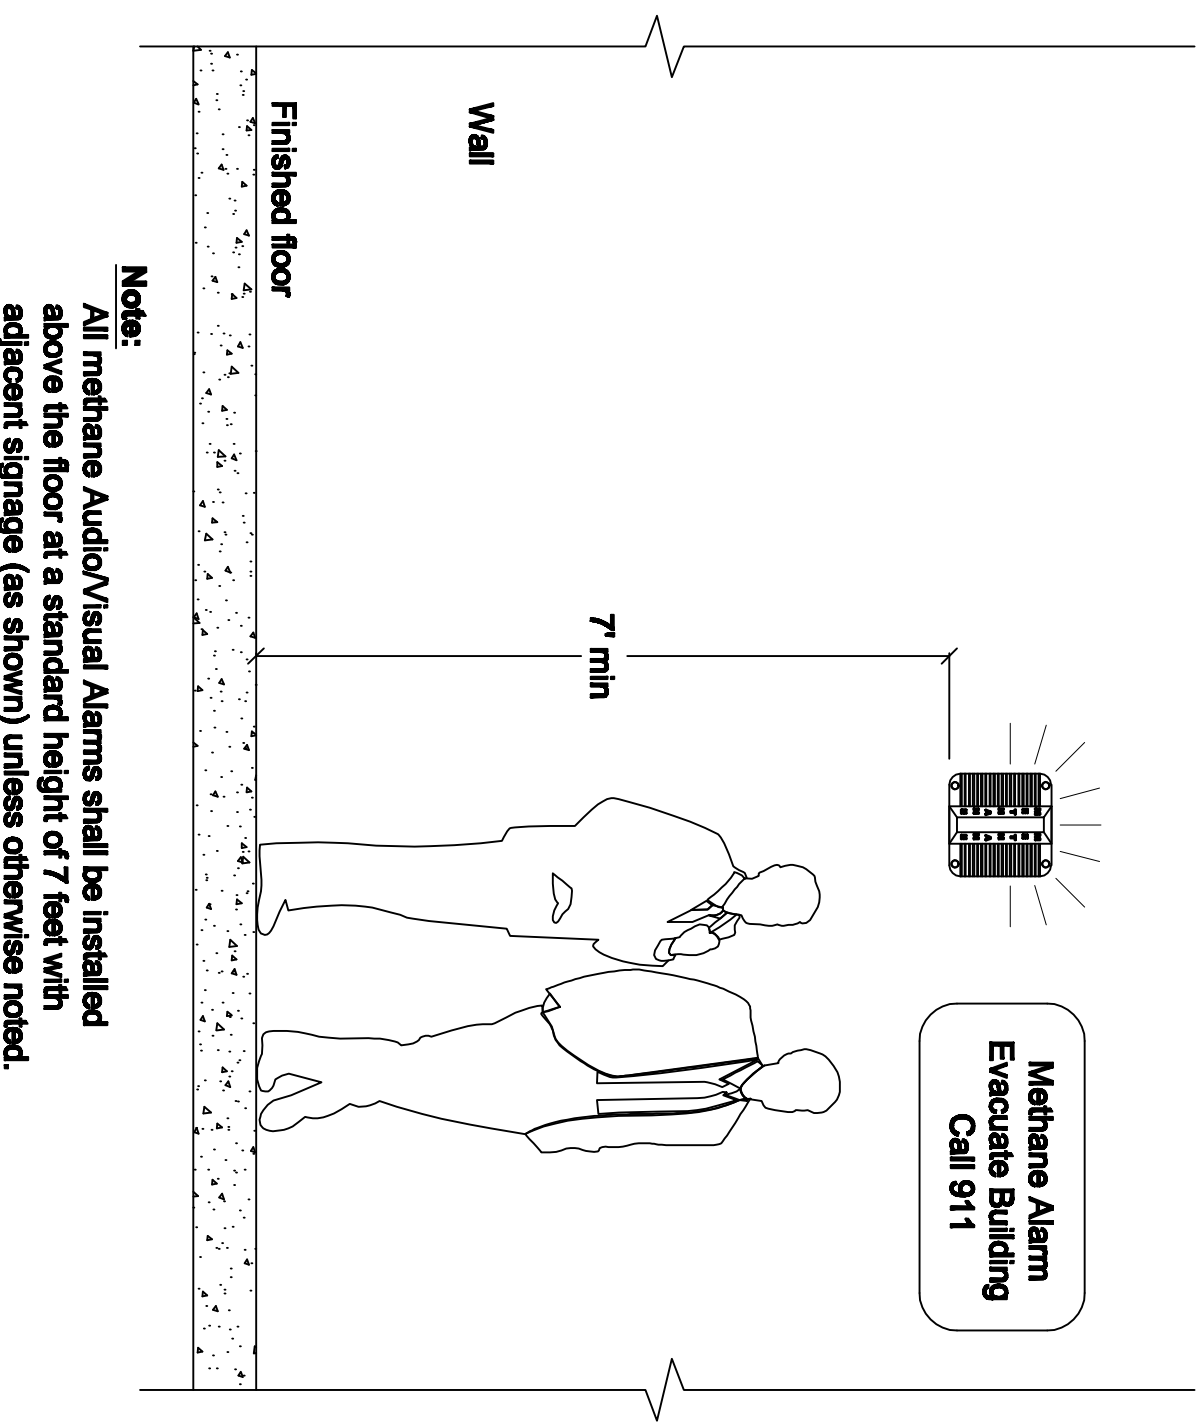

Methane Alarm Device Mount

Detail 11
Scale: 1/4" = 1'-0"

SITE ADDRESS:

LEGAL DESCRIPTION:
OWNER:

**STANDARD PLAN:
METHANE HAZARD MITIGATION**
Not to be used for Playa Vista Phase I Projects



Rev.: 02/10/10
Date: 02/07/06
Scale: Not to Scale
Drawn:
Job:
Sheet:
Sheet 7 of 8